



meters  50

GROUND FLOOR PLAN  
1:200 @ A3

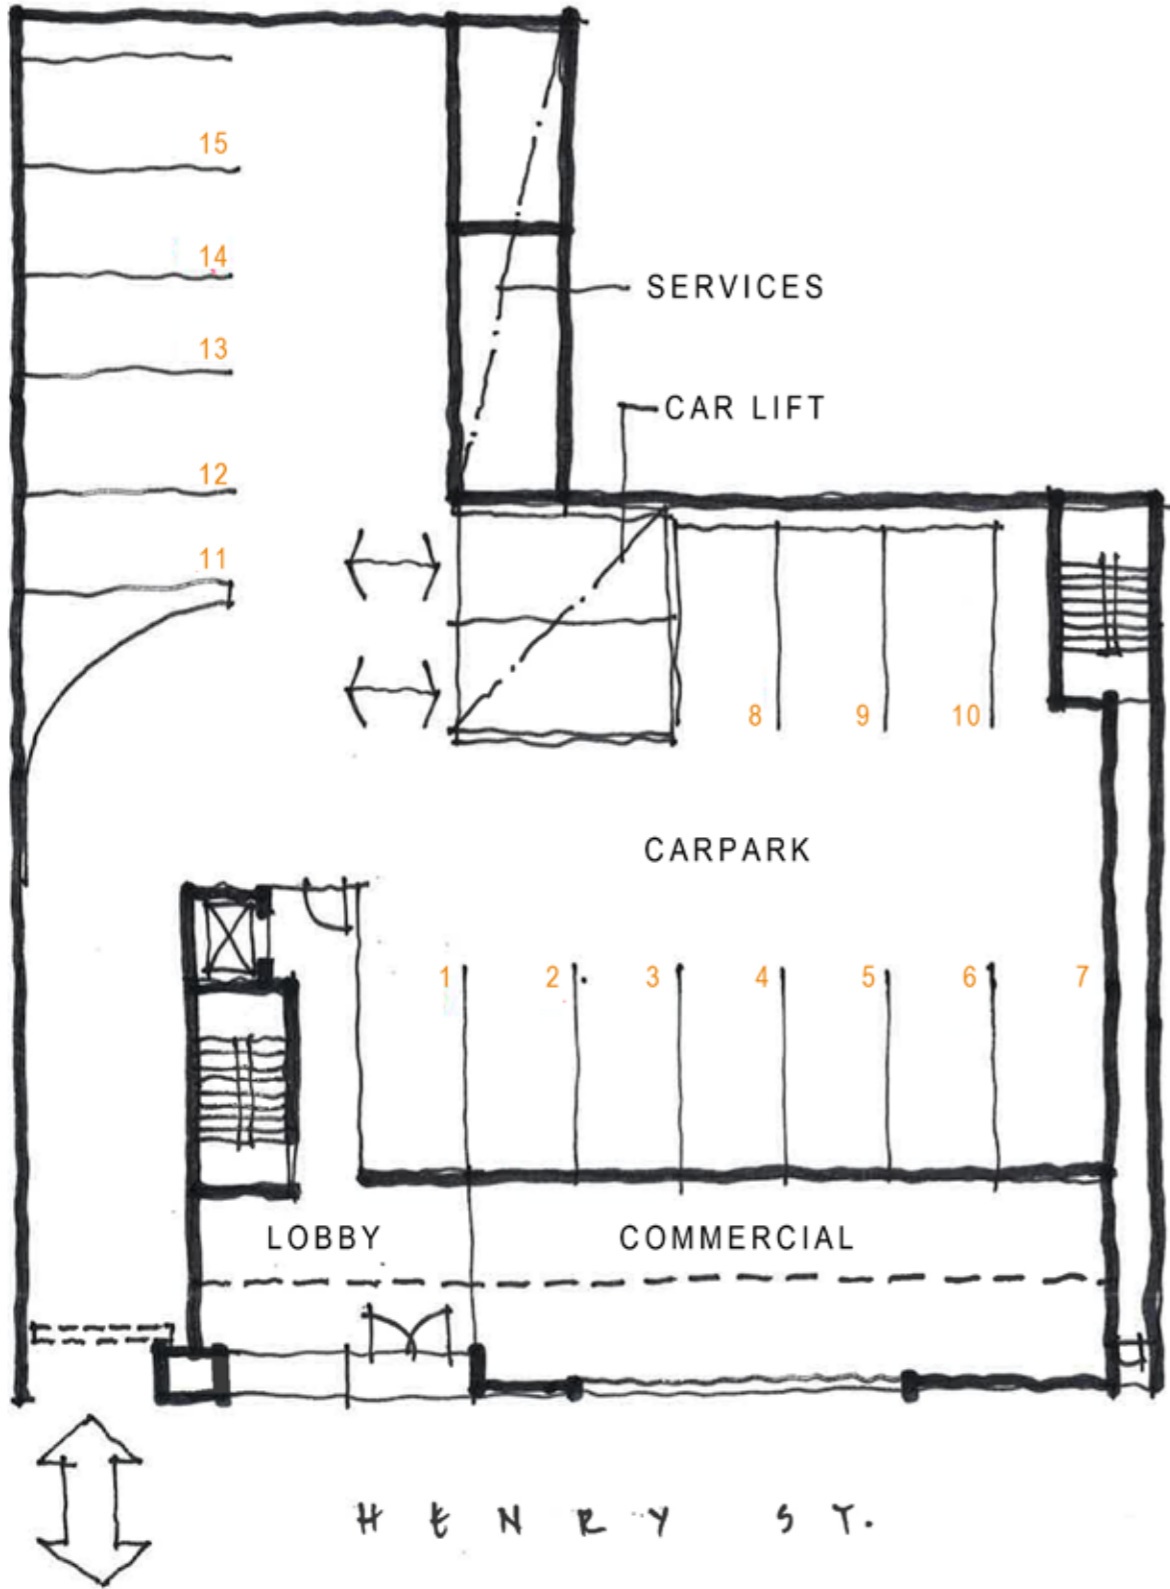

MEZZANINE PLAN  
1:200 @ A3

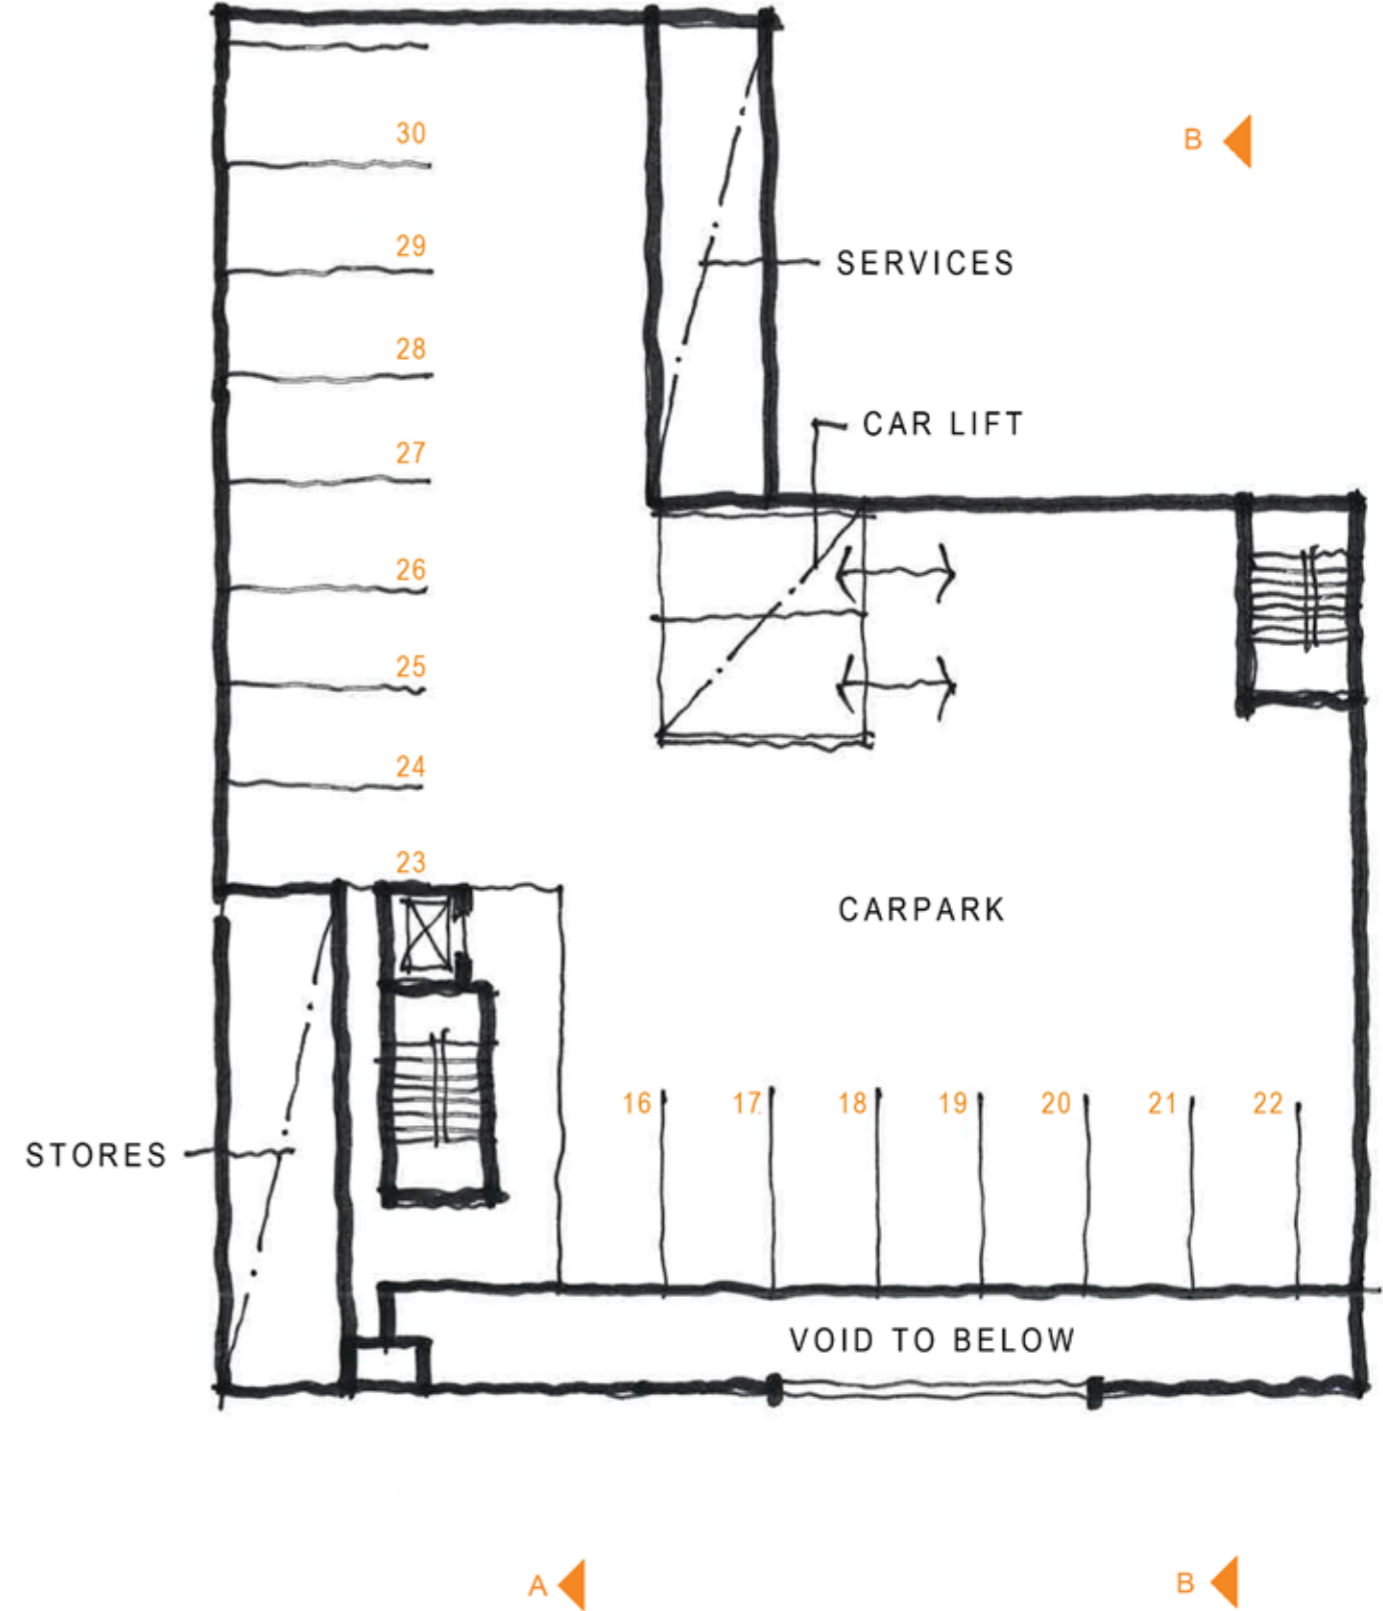




FIRST FLOOR PLAN  
1:200 @ A3



SECOND FLOOR PLAN  
1:200 @ A3

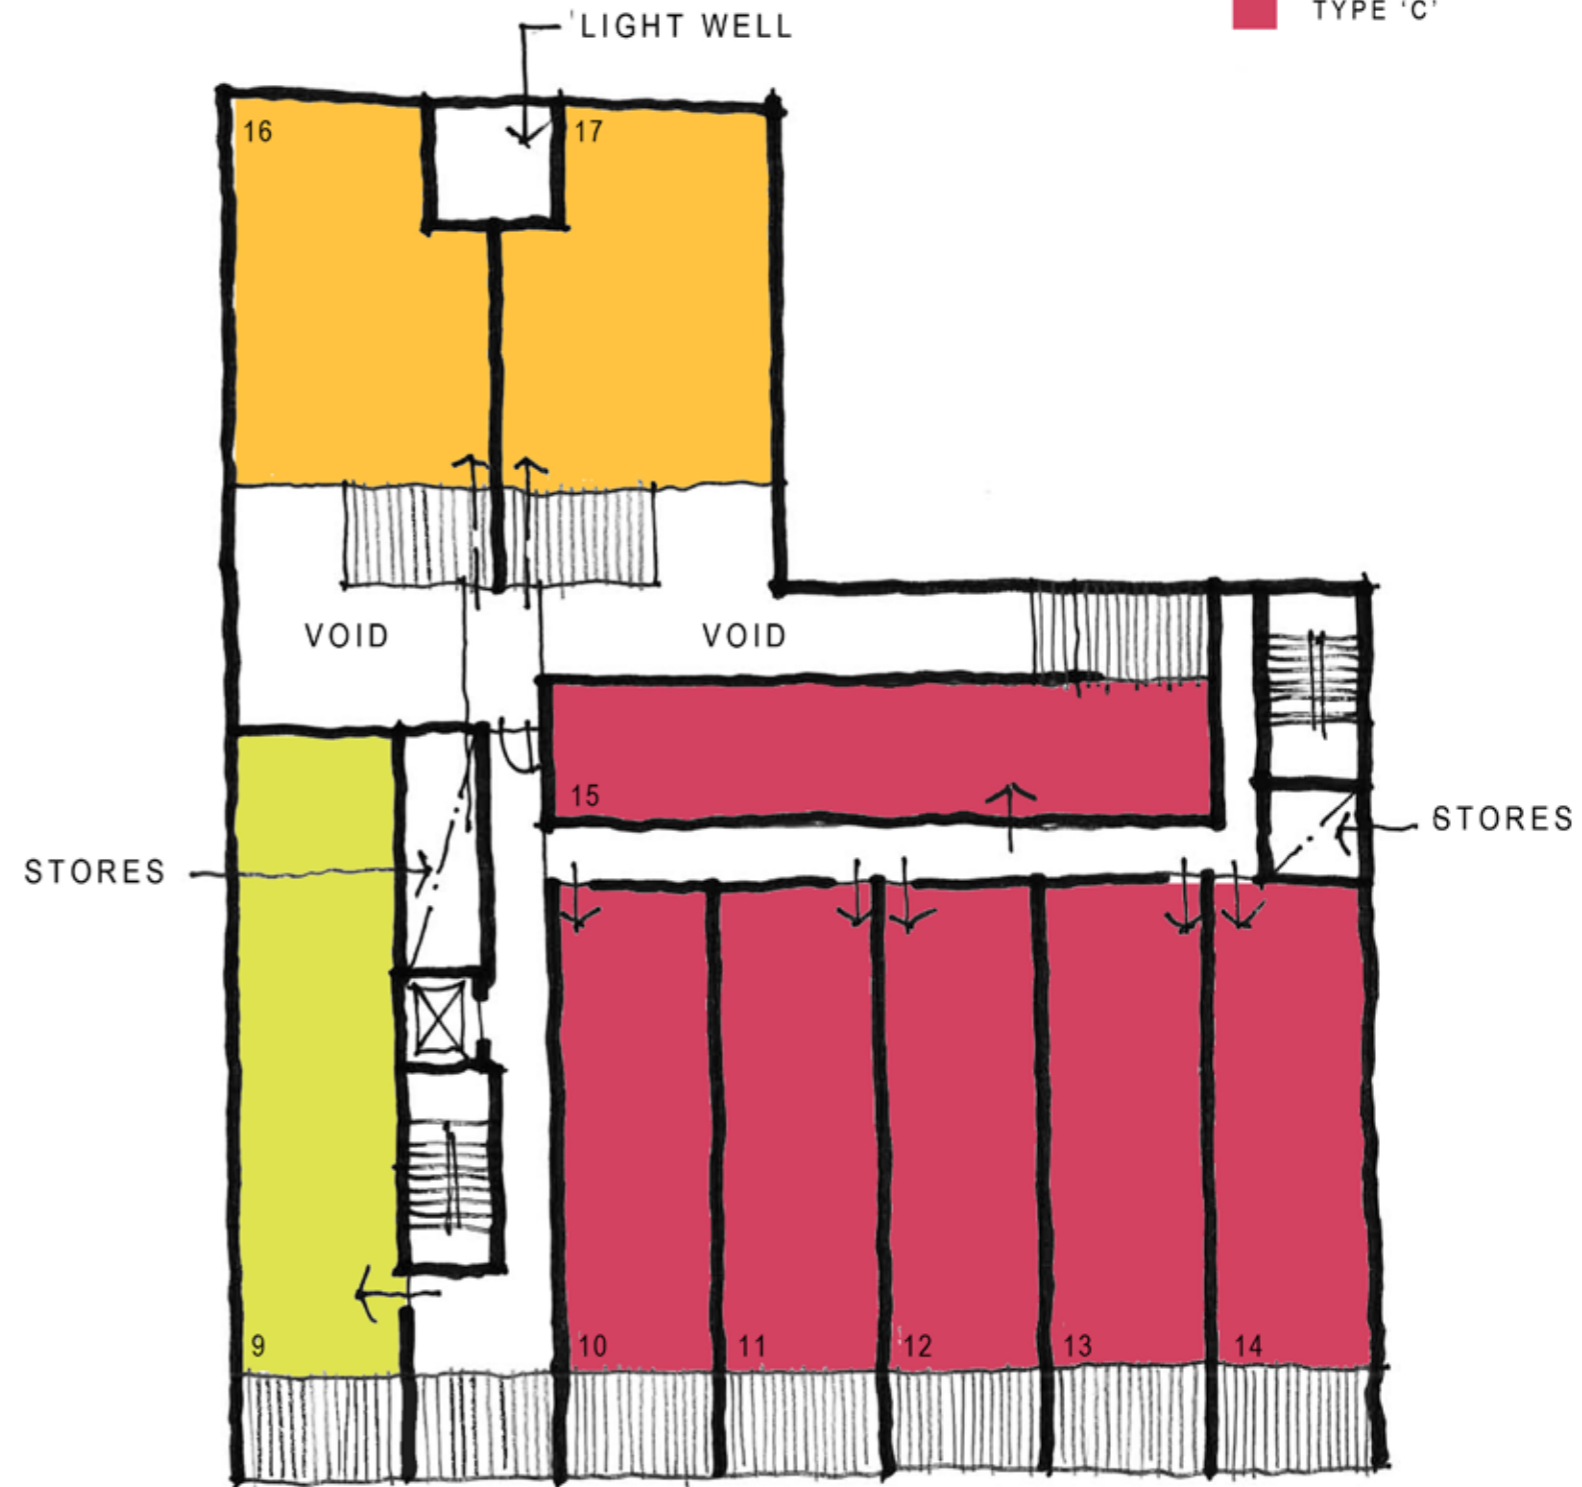

APARTMENT TYPE

- TYPE 'A'
- TYPE 'B'
- TYPE 'C'

THIRD FLOOR PLAN  
1:200 @ A3



FOURTH FLOOR PLAN  
1:200 @ A3



- APARTMENT TYPE
- TYPE 'A'
  - TYPE 'B'
  - TYPE 'C'
  - TYPE 'D'
  - TYPE 'E'



APARTMENT TYPE


■ TYPE 'A'



APARTMENT SIZE 64m<sup>2</sup>  
BALCONY 10m<sup>2</sup>

APARTMENT TYPE

■ TYPE 'B'

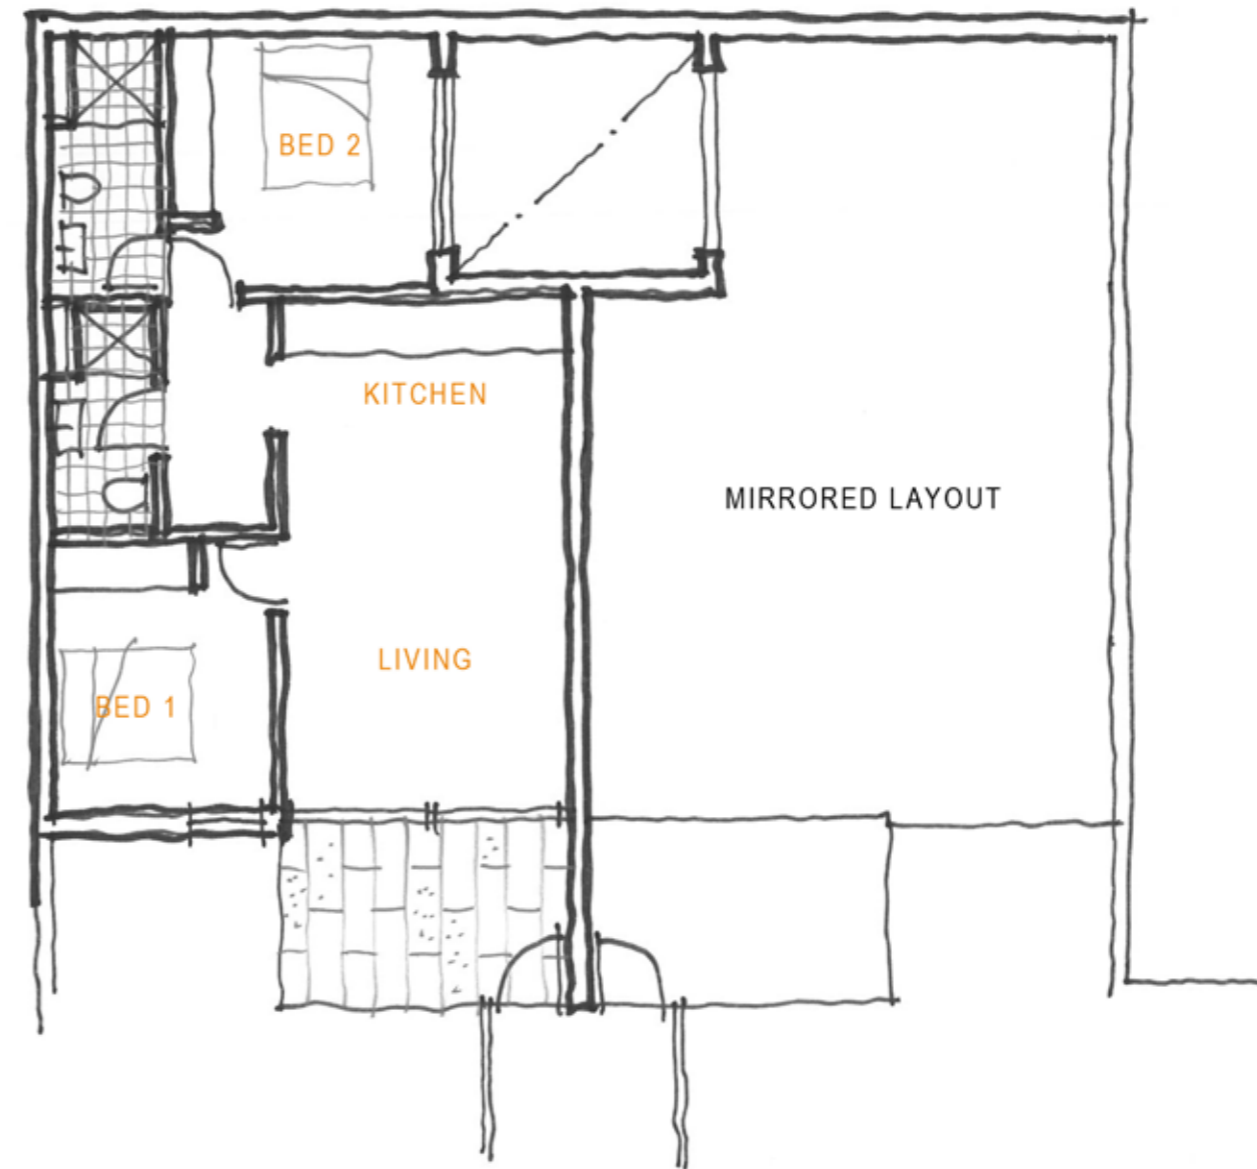

APARTMENT SIZE 64m<sup>2</sup>  
BALCONY 10m<sup>2</sup>

APARTMENT TYPE


TYPE 'C'



APARTMENT SIZE 51m<sup>2</sup>  
BALCONY 10m<sup>2</sup>

APARTMENT TYPE

TYPE 'D'

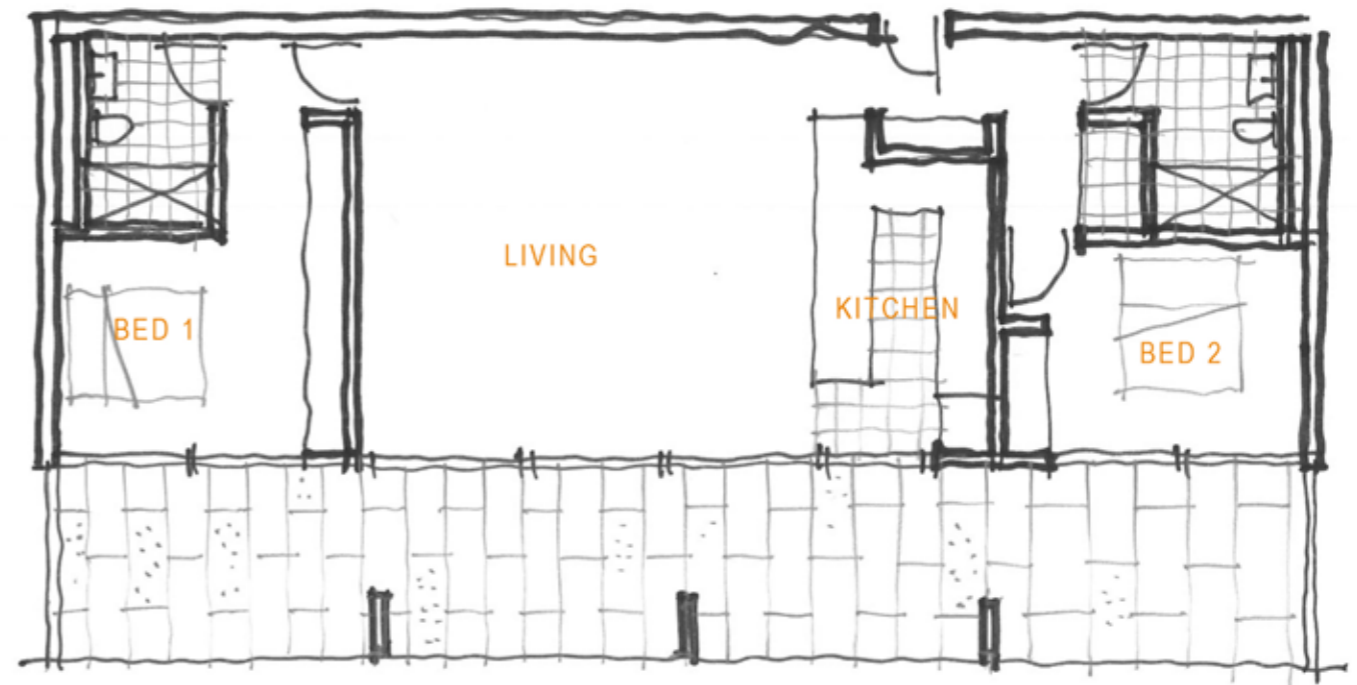

APARTMENT SIZE 92m<sup>2</sup>  
BALCONY 42m<sup>2</sup>


APARTMENT TYPE


■ TYPE 'E'



APARTMENT SIZE 97m<sup>2</sup>



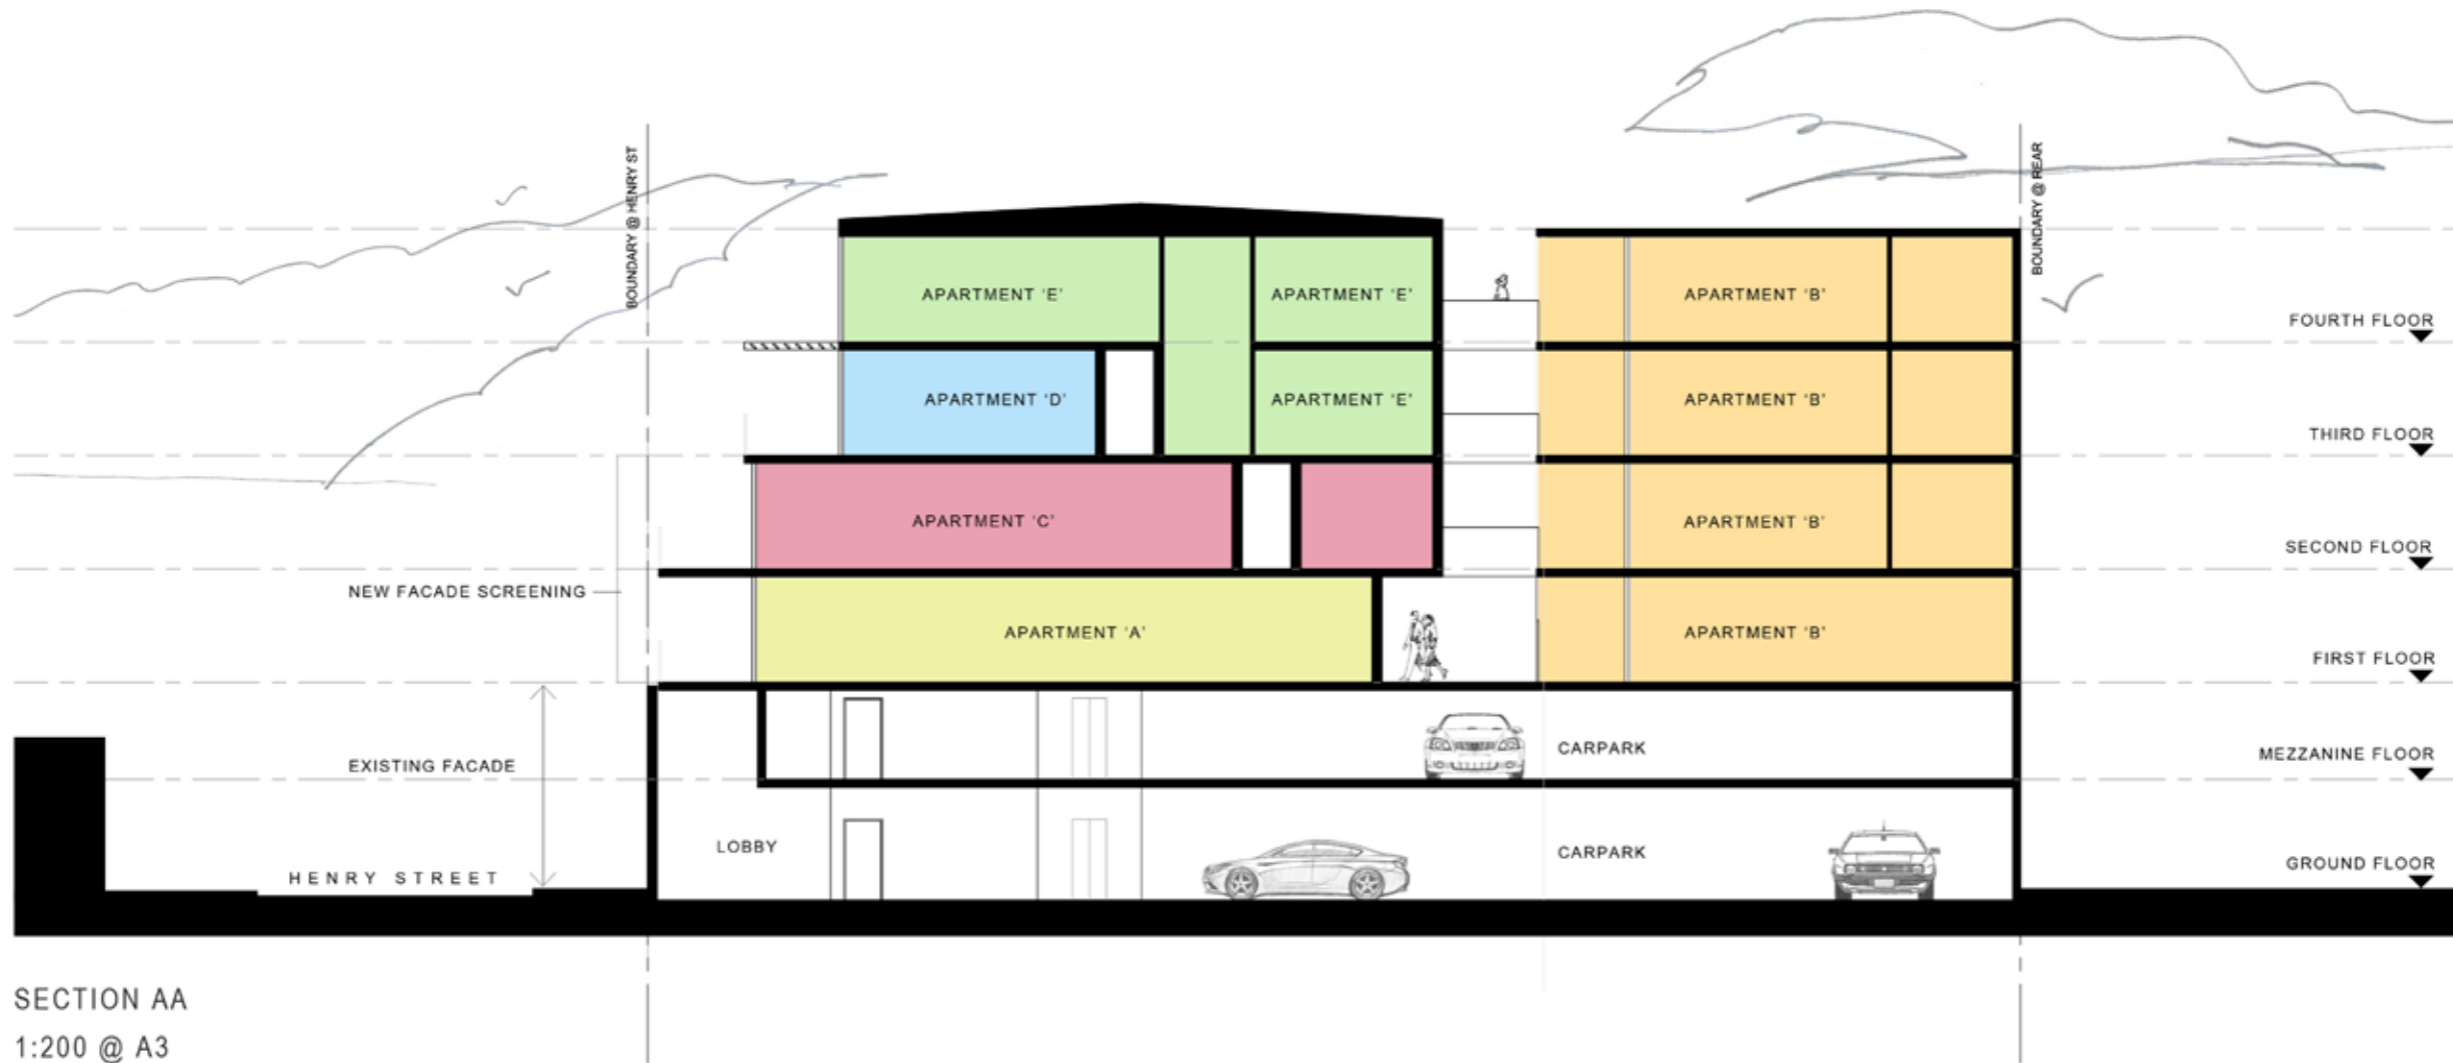

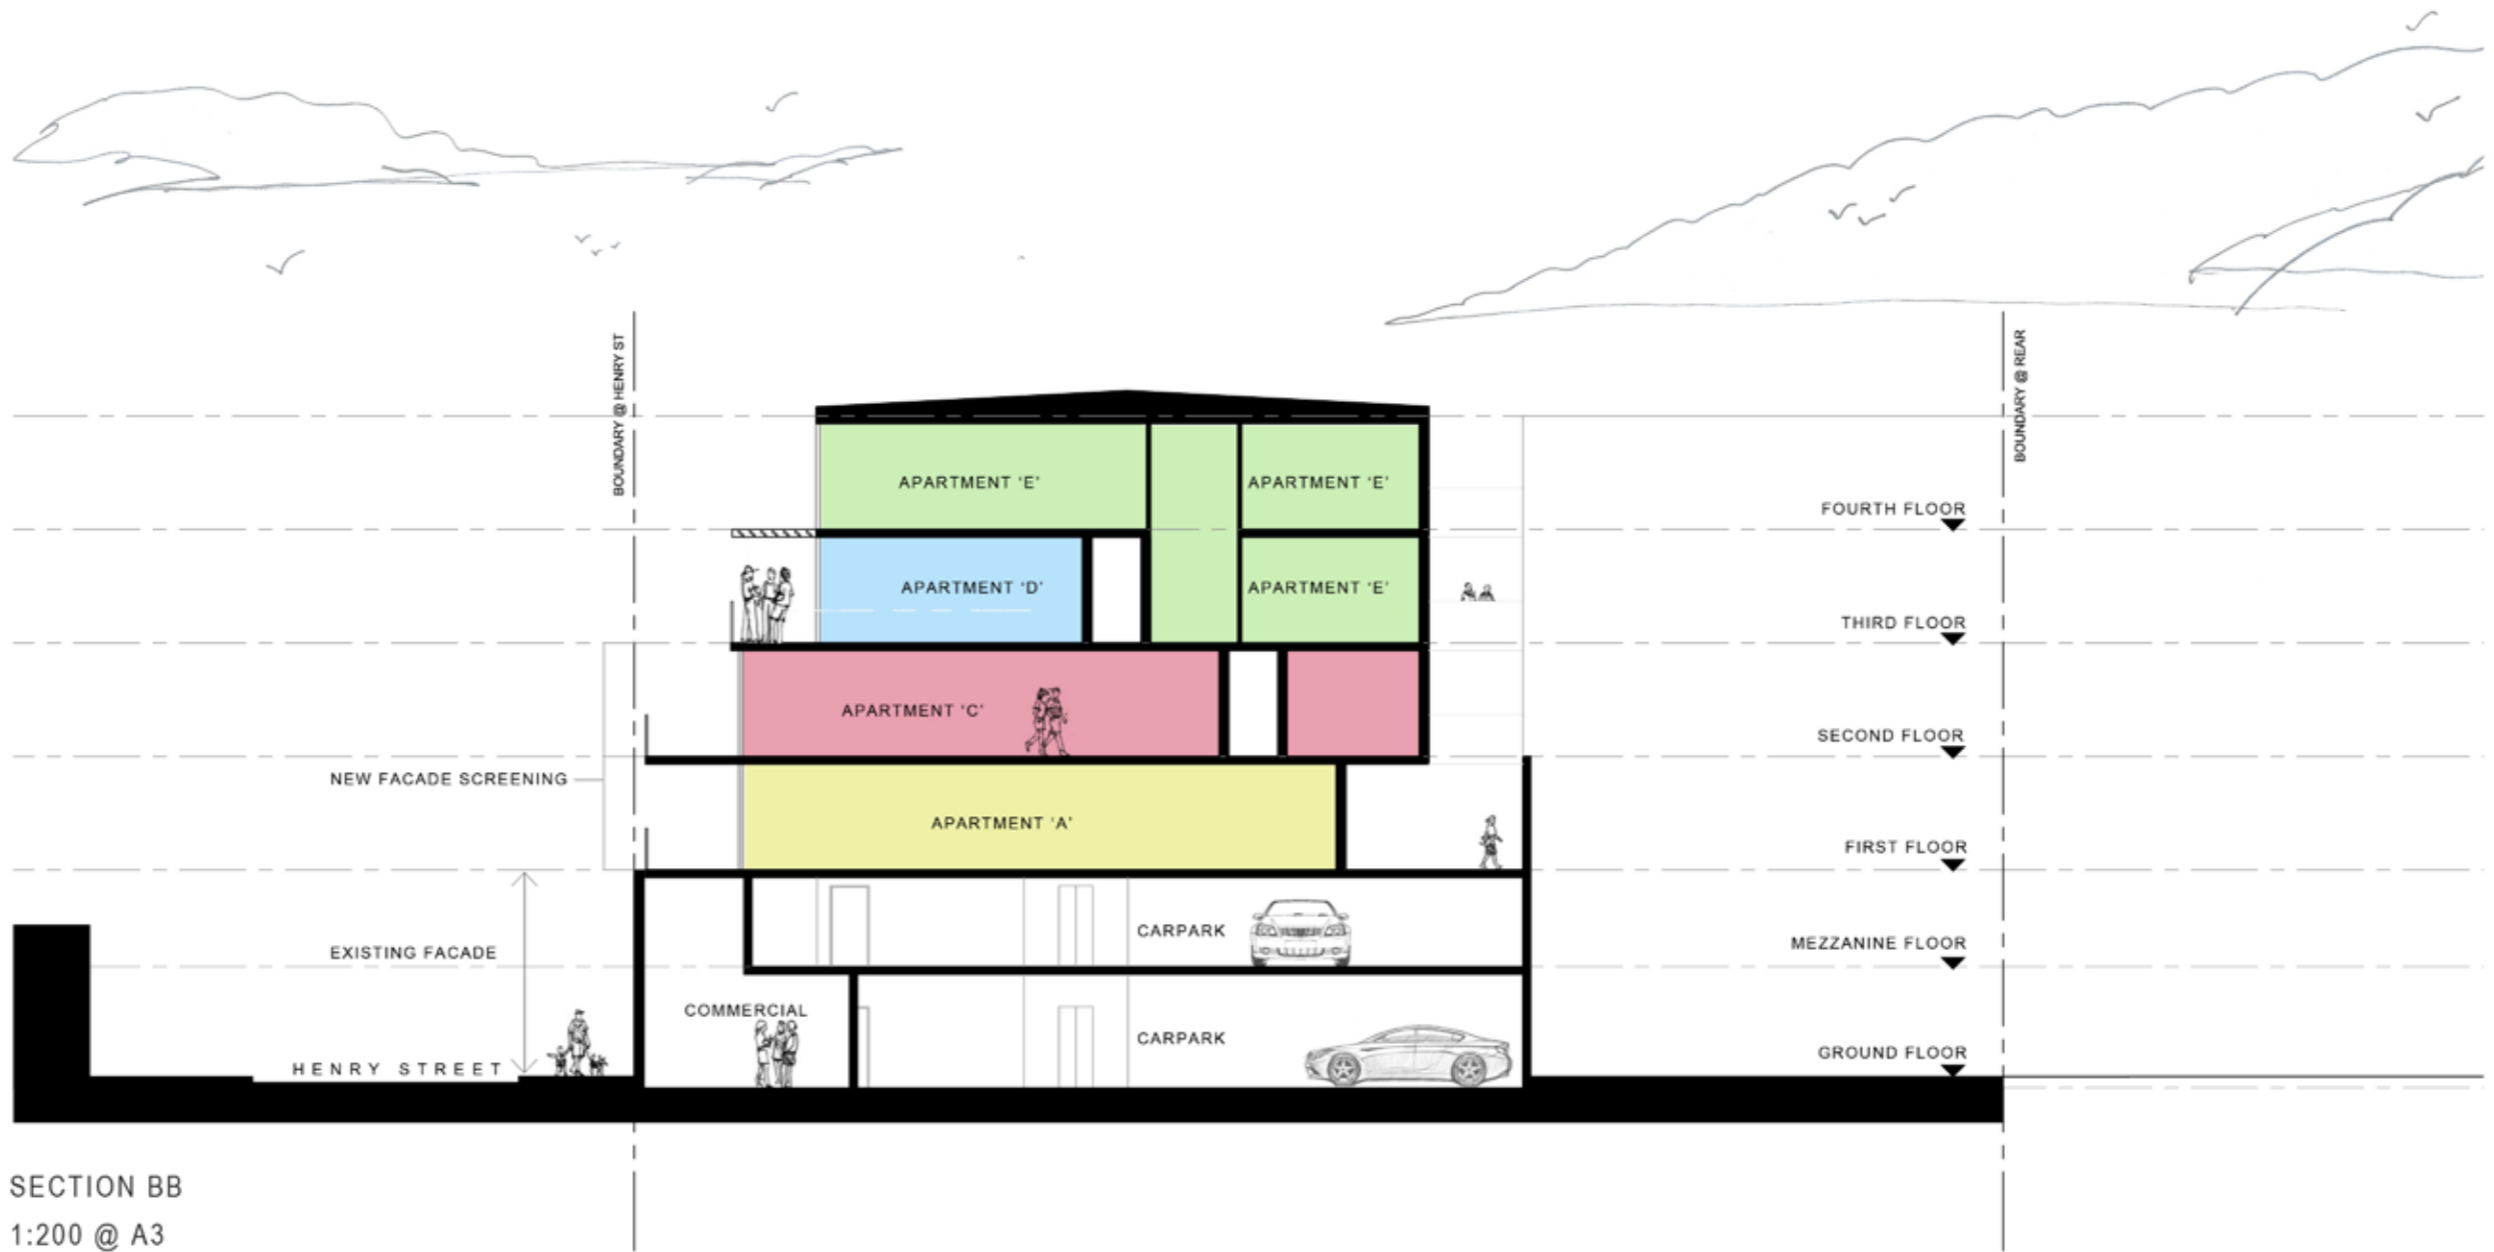

SECTION BB  
1:200 @ A3

